

447-D

OFFICE OF THE EXECUTIVE ENGINEER PUBLIC WORKS DEPARTMENT CITY
DIVISION JODHPUR

No.EEC/Ju/2022-23/4479

Dated: 21-9-2022

To
Laxmi Devi Mundra Public School,
E-Sector Pratap Nagar,
Jodhpur

Sub :- Regarding Safety Certificate of Educational Institute
Ref:- GRN No 0066776243 Dated 20.09.2022
Rs. 6000/-

It is to inform that above building has been inspected by Assistant Engineer P.W.D. City Sub Dn. V Jodhpur Vide No. 61 On Dated 19.09.2022 On the basis of formal recommended by you it is to certify that this Building is safe for School activities.


This Certificate is valid for a period of Three year i.e. upto 31.03.2025 subject to regular upkeep and satisfactory Annual maintenance by School owner.

Note: This Certificate will stand void automatically, if the building is used for any other purpose other than the School activities at any time during the year.


Your's Faithfully




(Rakesh Mathur)
Executive Engineer
PWD City Division, Jodhpur

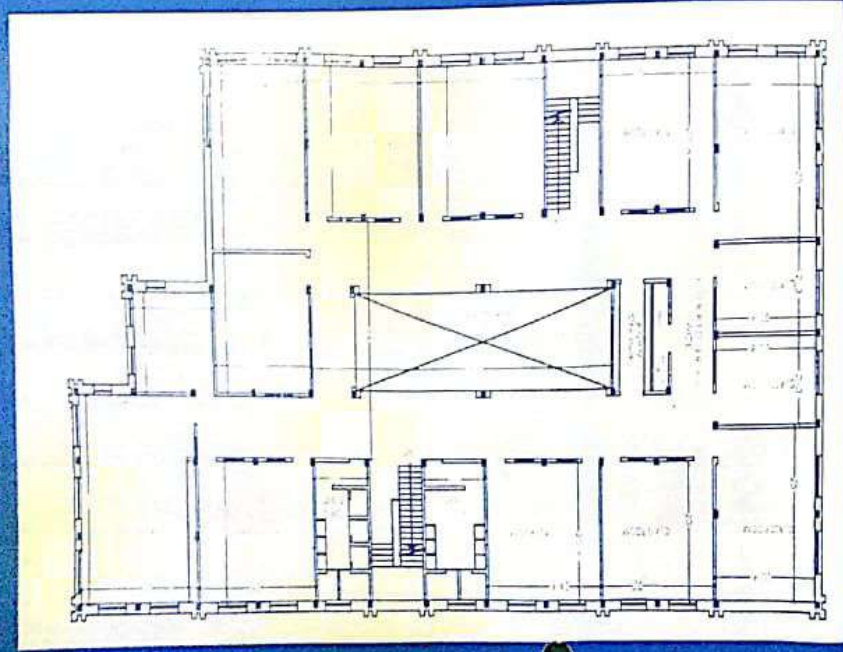


BASEMENT

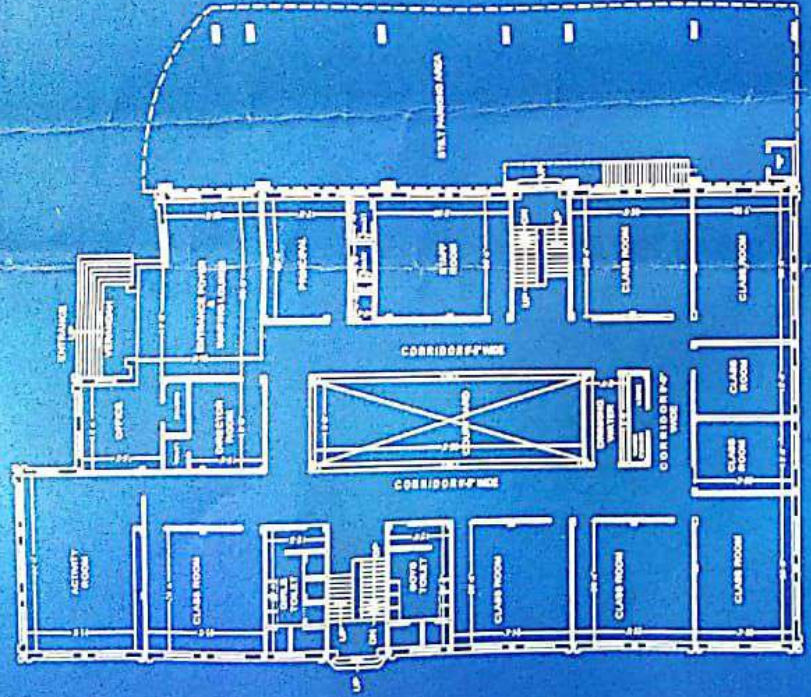


GROUND FLOOR

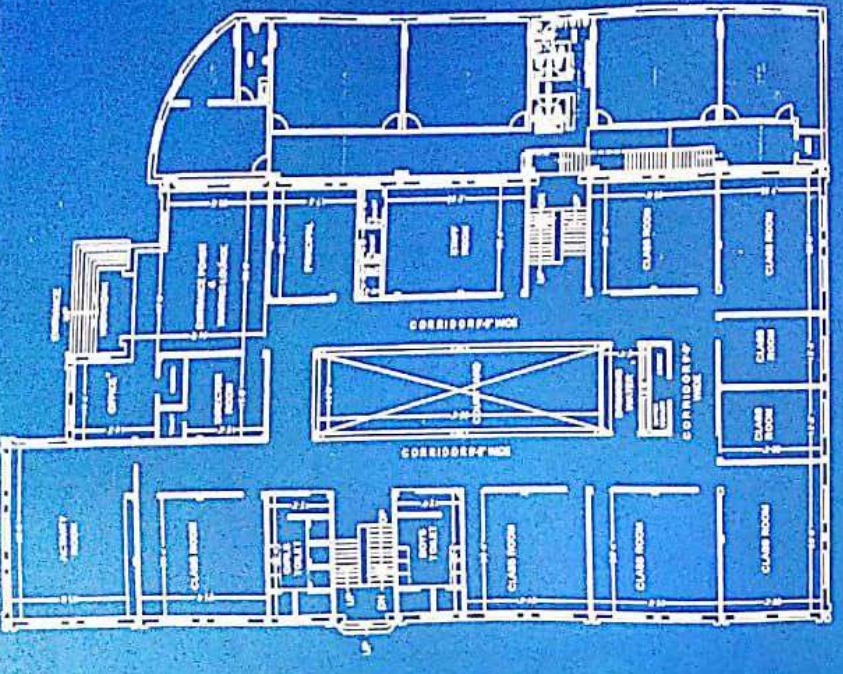

FIRST FLOOR

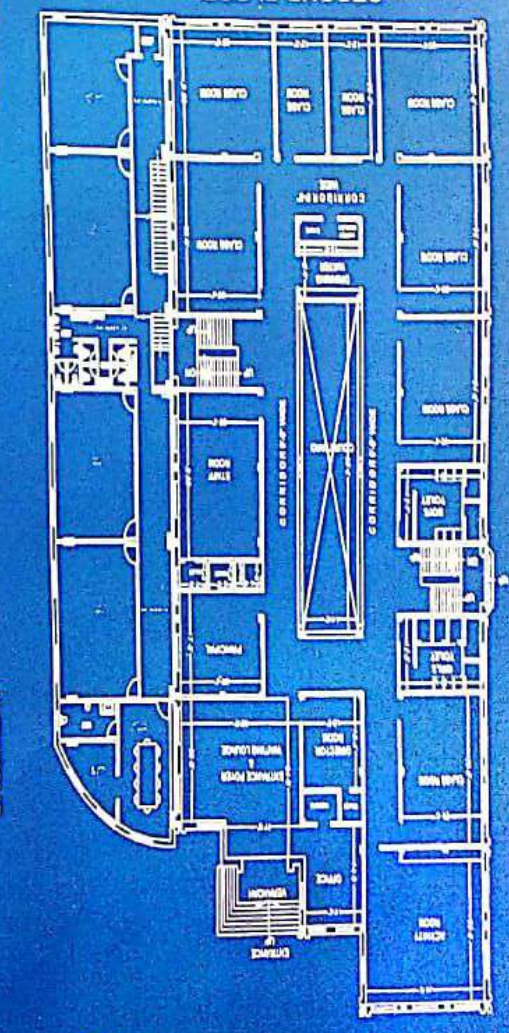

SECOND FLOOR

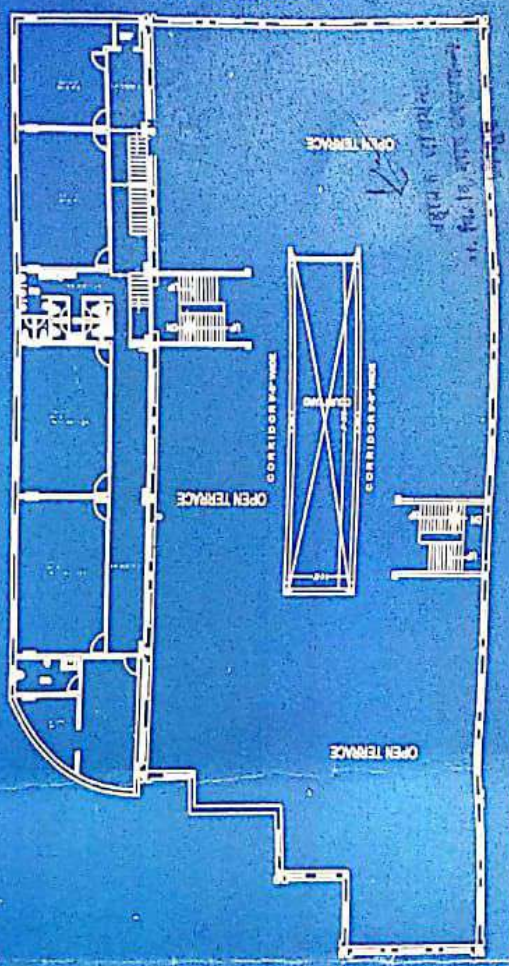

THIRD FLOOR

PROJECT TITLE:-
 EXISTING / PROPOSED BUILDING OF
 LAXMI DEVI MUNDARA PUBLIC SCHOOL AT SHREE MAHALAXMI
 SIKSHAN SANSTHAN, PRATAP NAGAR, JODHPUR.

SHEET TITLE:-
 ALL BLOCK

SHEET NO.:-
 4/7
 SCALE:-
 1"=16'



OWNER:-
Anurag Lodhiya
 Honorary Secretary
 Laxmi Devi Mundara Public School
 E. Sector Pratap Nagar, Jodhpur

ARCHITECT:-